


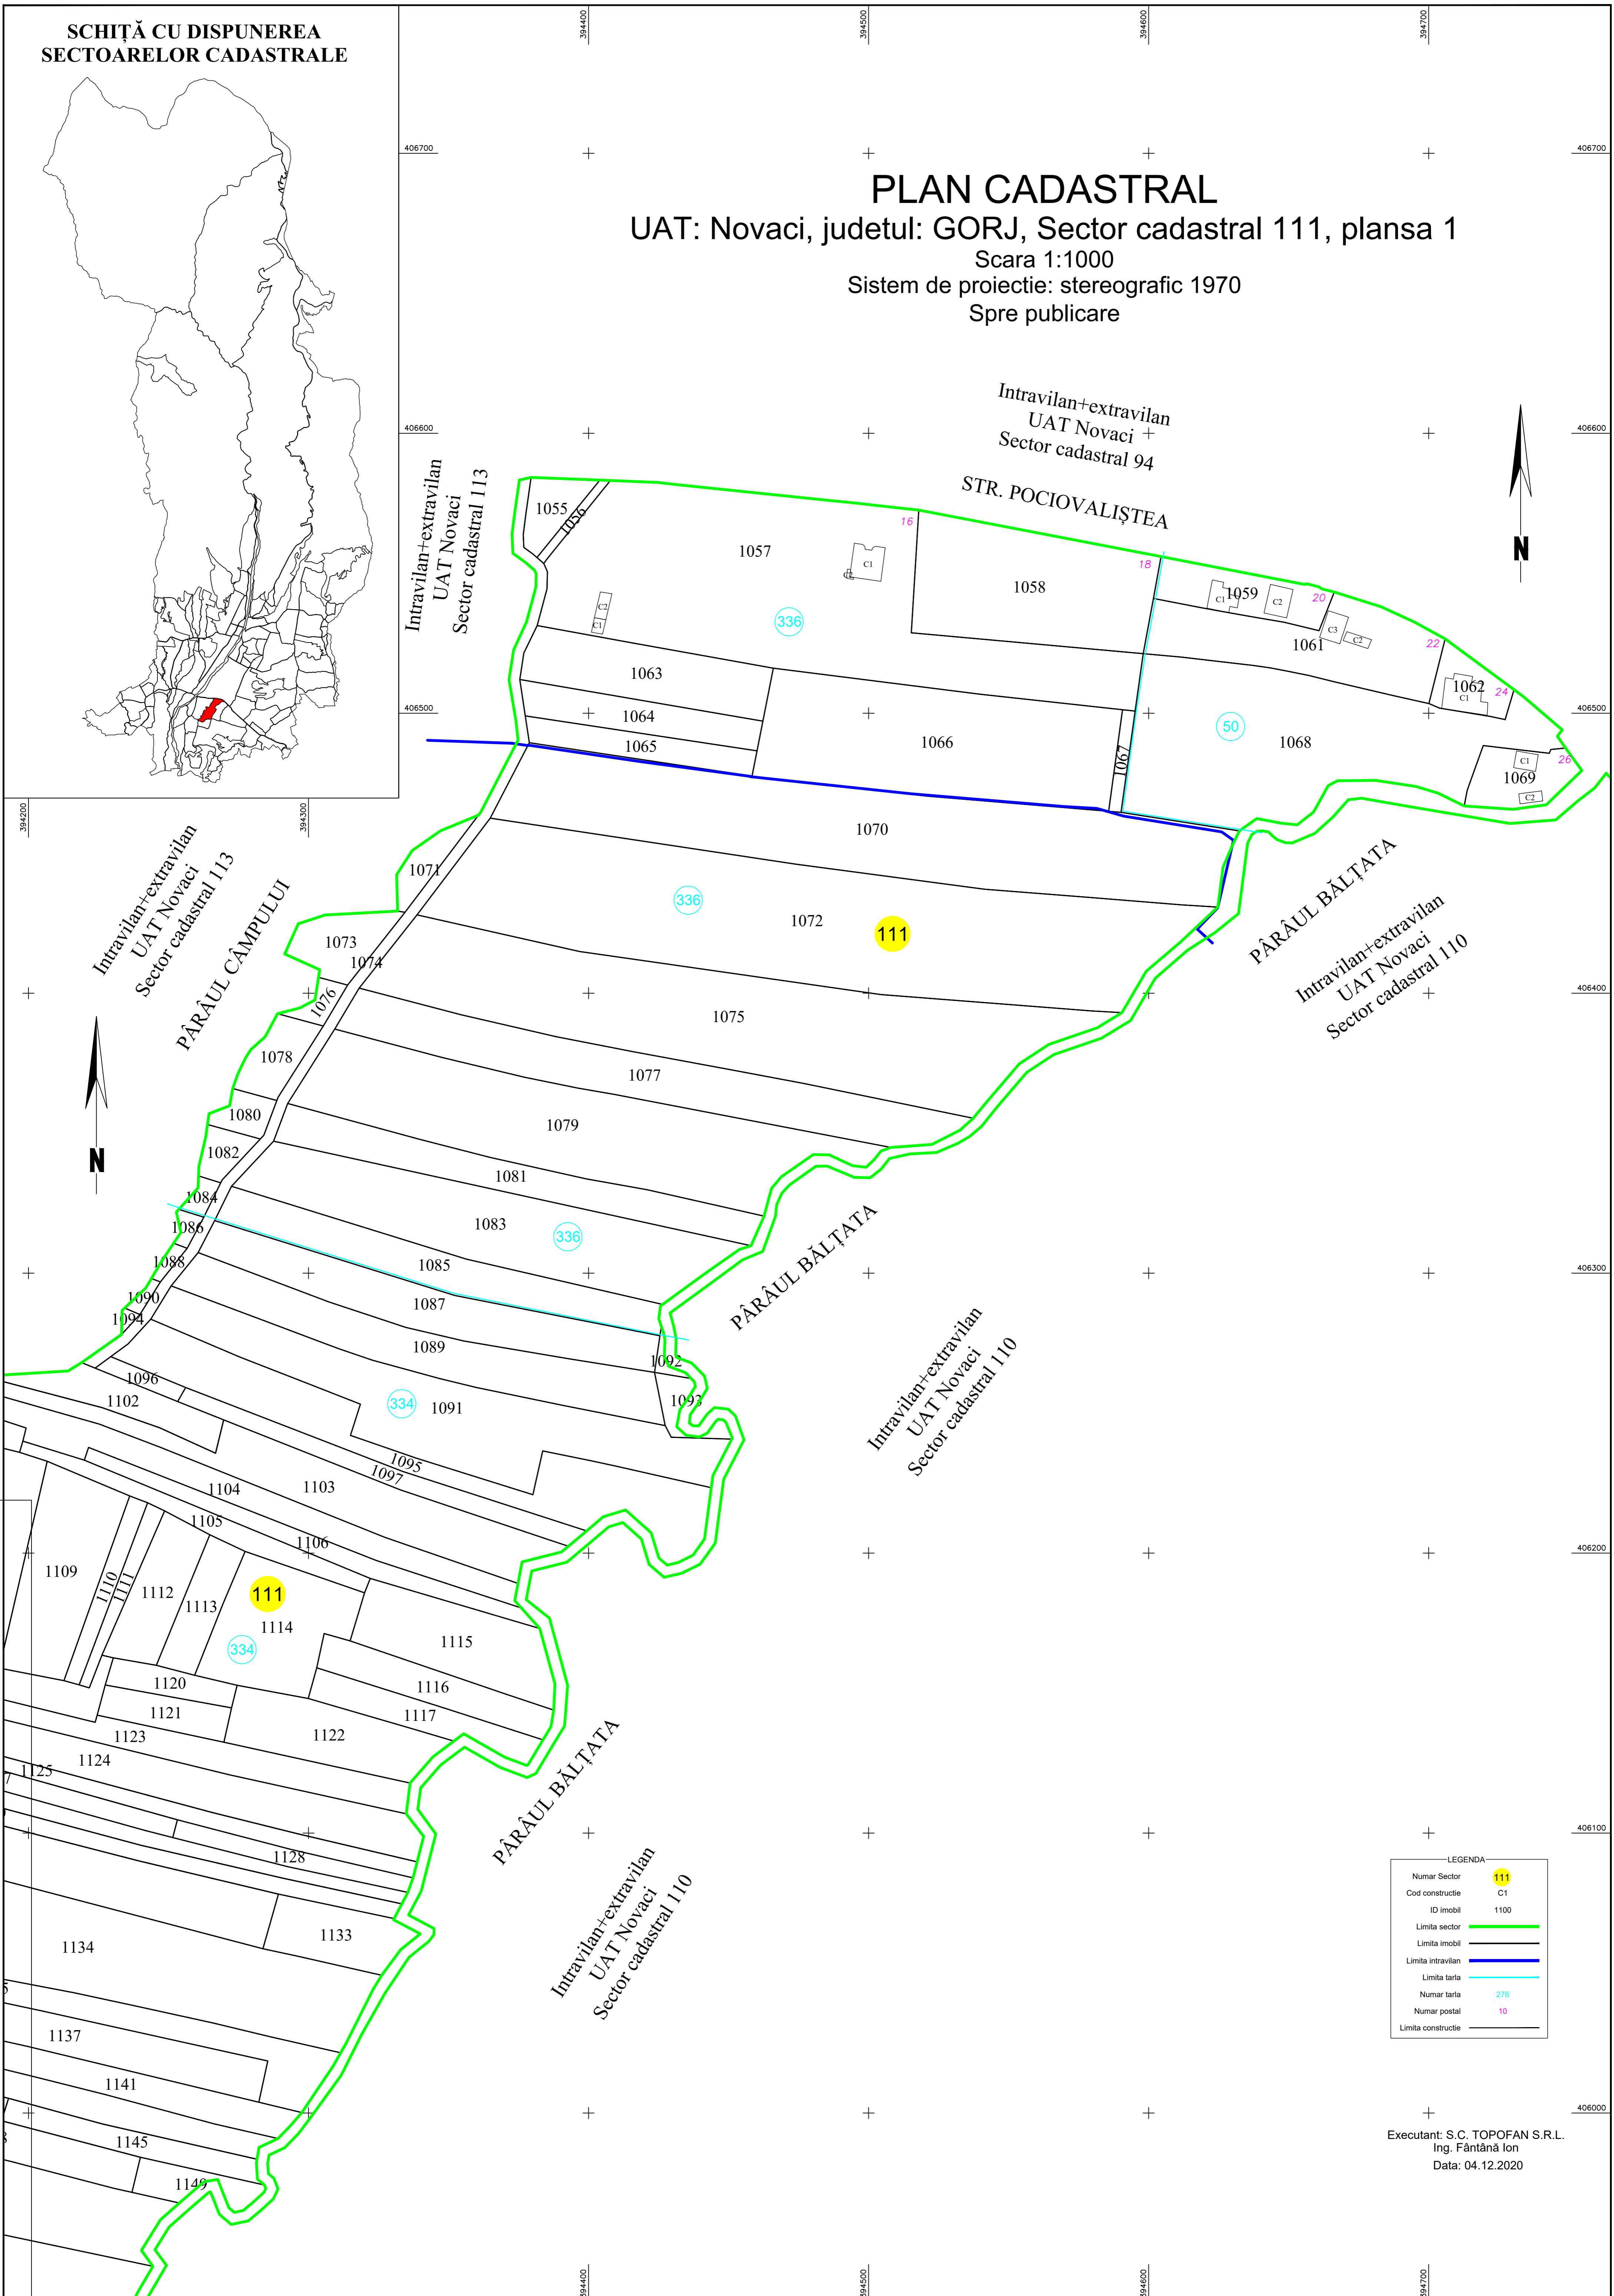

PLAN CADASTRAL

UAT: Novaci, judetul: GORJ, Sector cadastral 111, plansa 1
Scara 1:1000
Sistem de proiectie: stereografic 1970
Spre publicare



LEGENDA


Numar Sector	111
Cod constructie	C1
ID imobil	1100
Limita sector	— (green line)
Limita imobil	— (black line)
Limita intravilan	— (blue line)
Limita tarla	— (cyan line)
Numar tarla	276
Numar postal	10
Limita constructie	— (black line)

Executant: S.C. TOPOFAN S.R.L.
Ing. Fântână Ion
Data: 04.12.2020

SCHIȚĂ CU DISPUNEREA
SECTOARELOR CADASTRALE



PLAN CADASTRAL
UAT: Novaci, judetul: GORJ, Sector cadastral 111, plansa 2
Scara 1:1000
Sistem de proiectie: stereografic 1970
Spre publicare

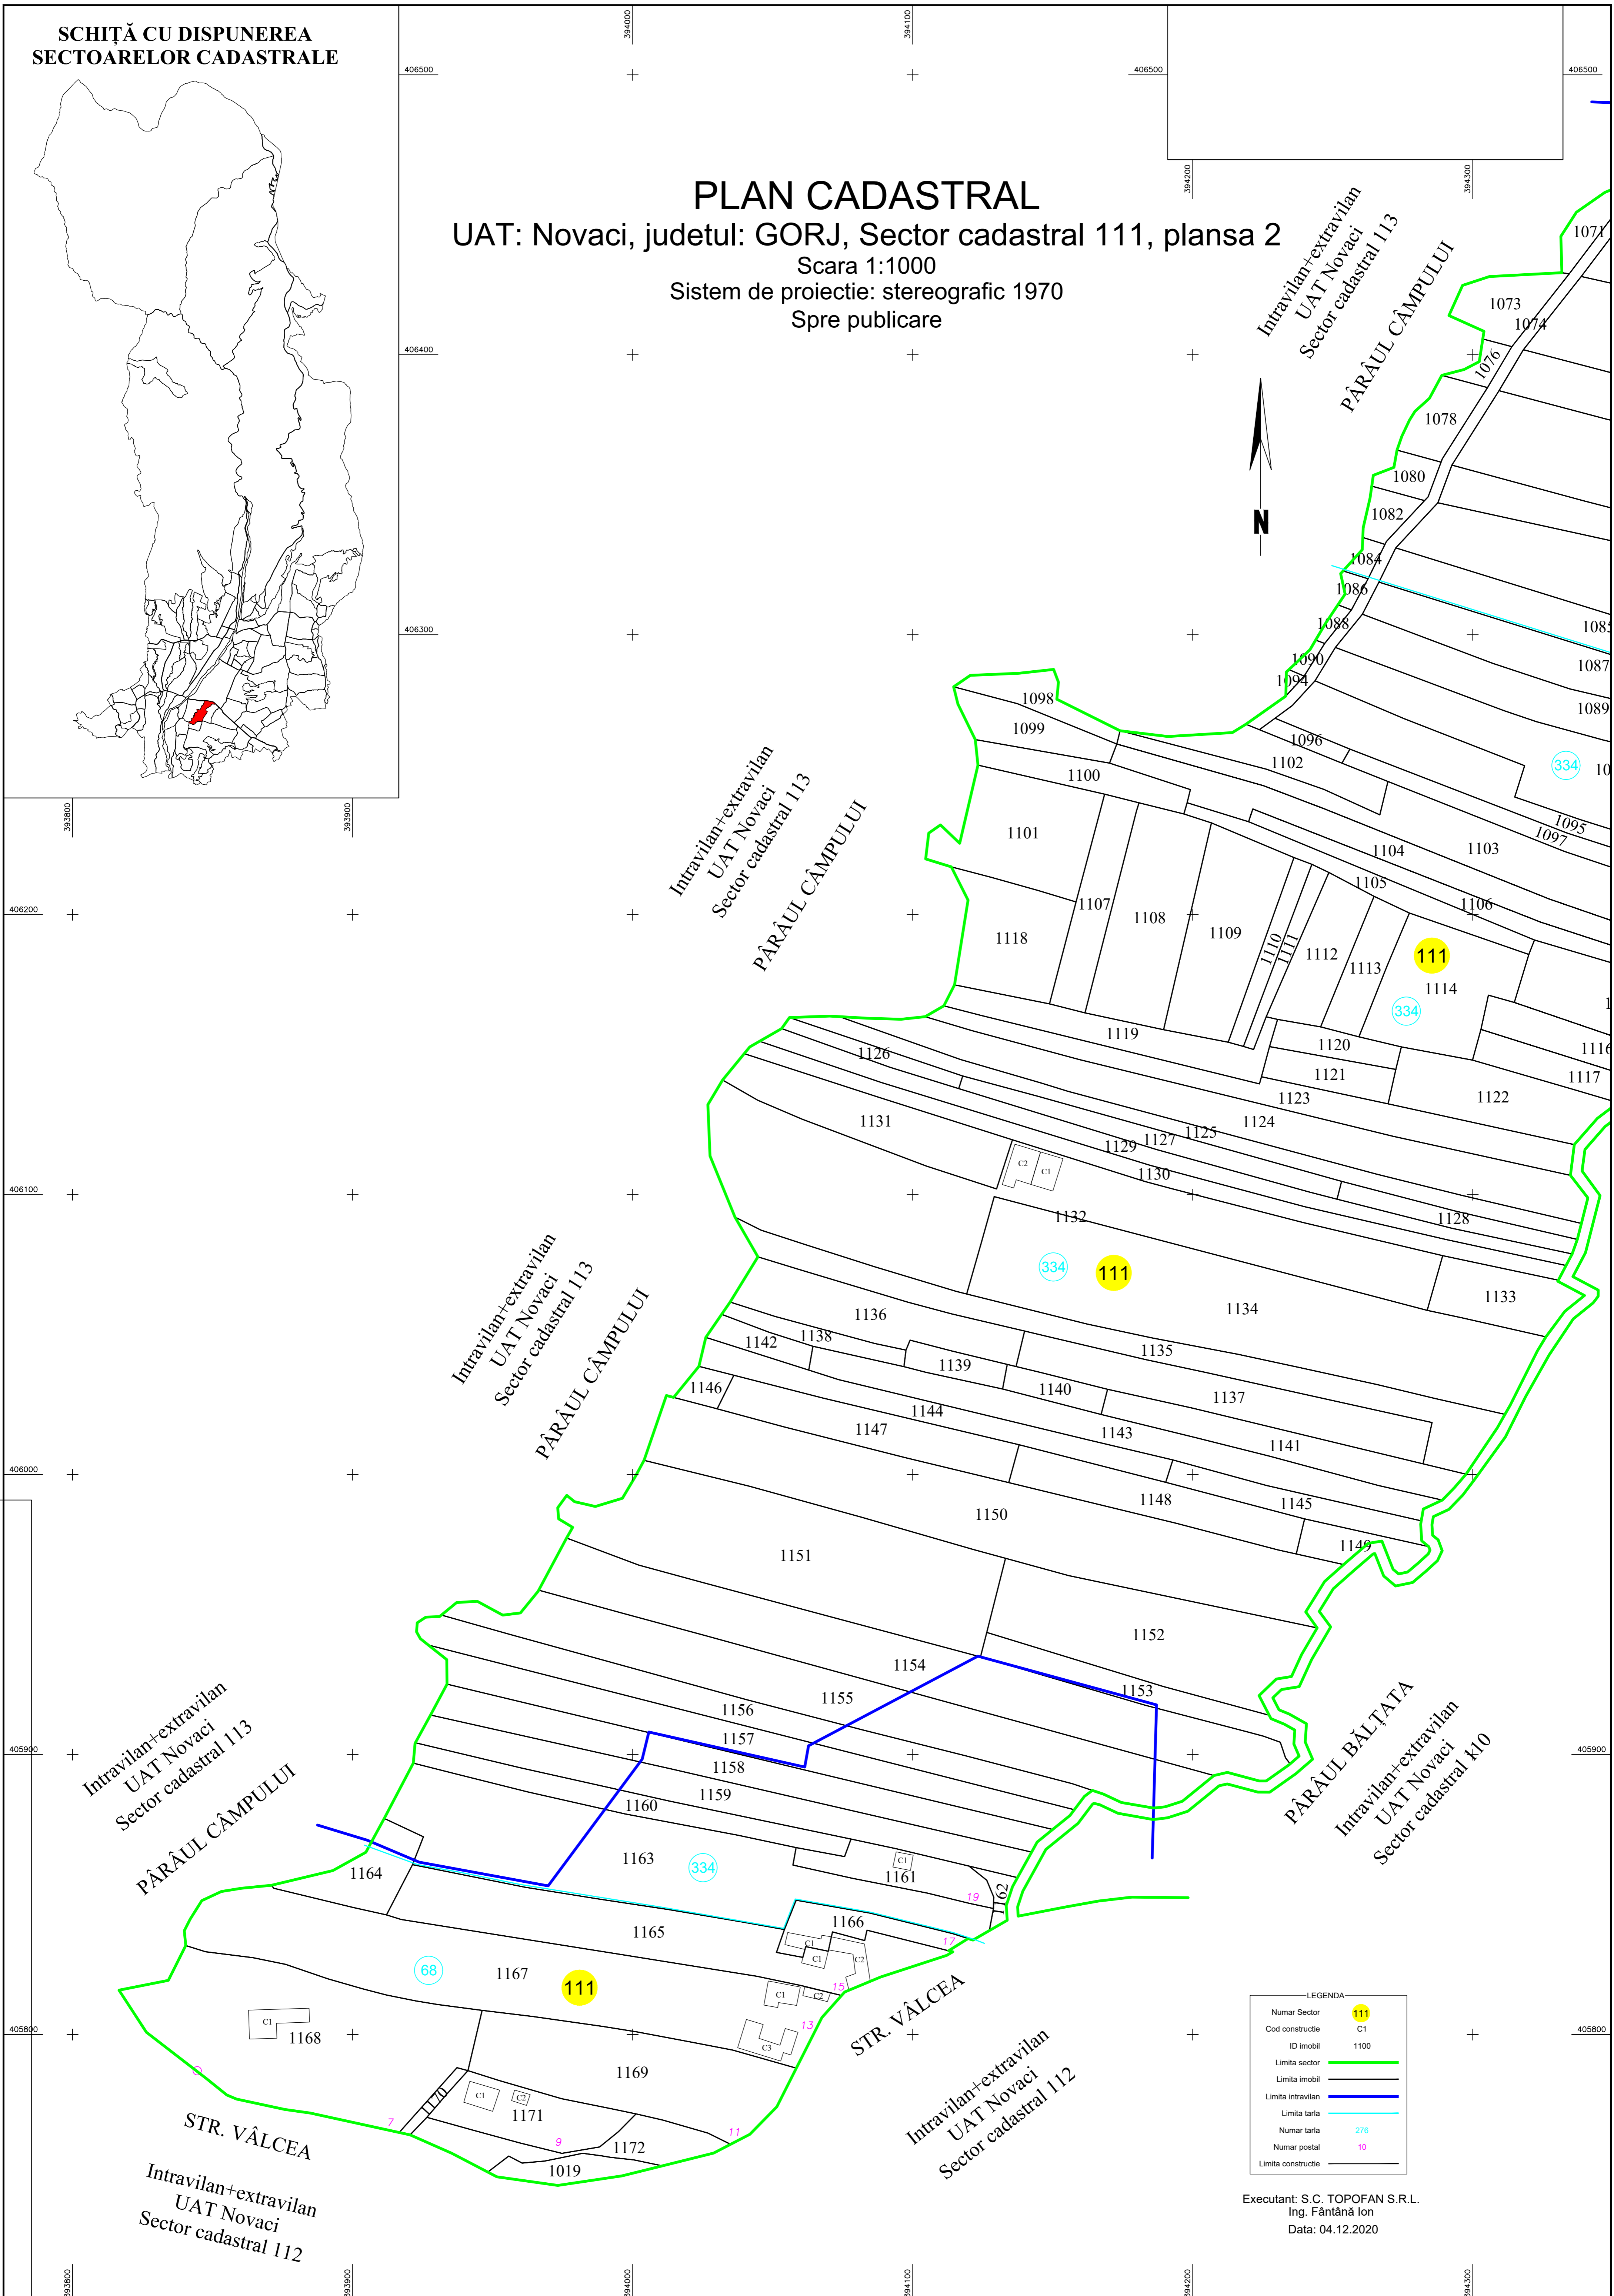

LEGENDA

Numar Sector	111
Cod constructie	C1
ID imobil	1100
Limita sector	— (green line)
Limita imobil	— (black line)
Limita intravilan	— (blue line)
Limita tarla	— (cyan line)
Numar tarla	276
Numar postal	10
Limita constructie	— (black line)

Executant: S.C. TOPOFAN S.R.L.
Ing. Fântână Ion
Data: 04.12.2020